


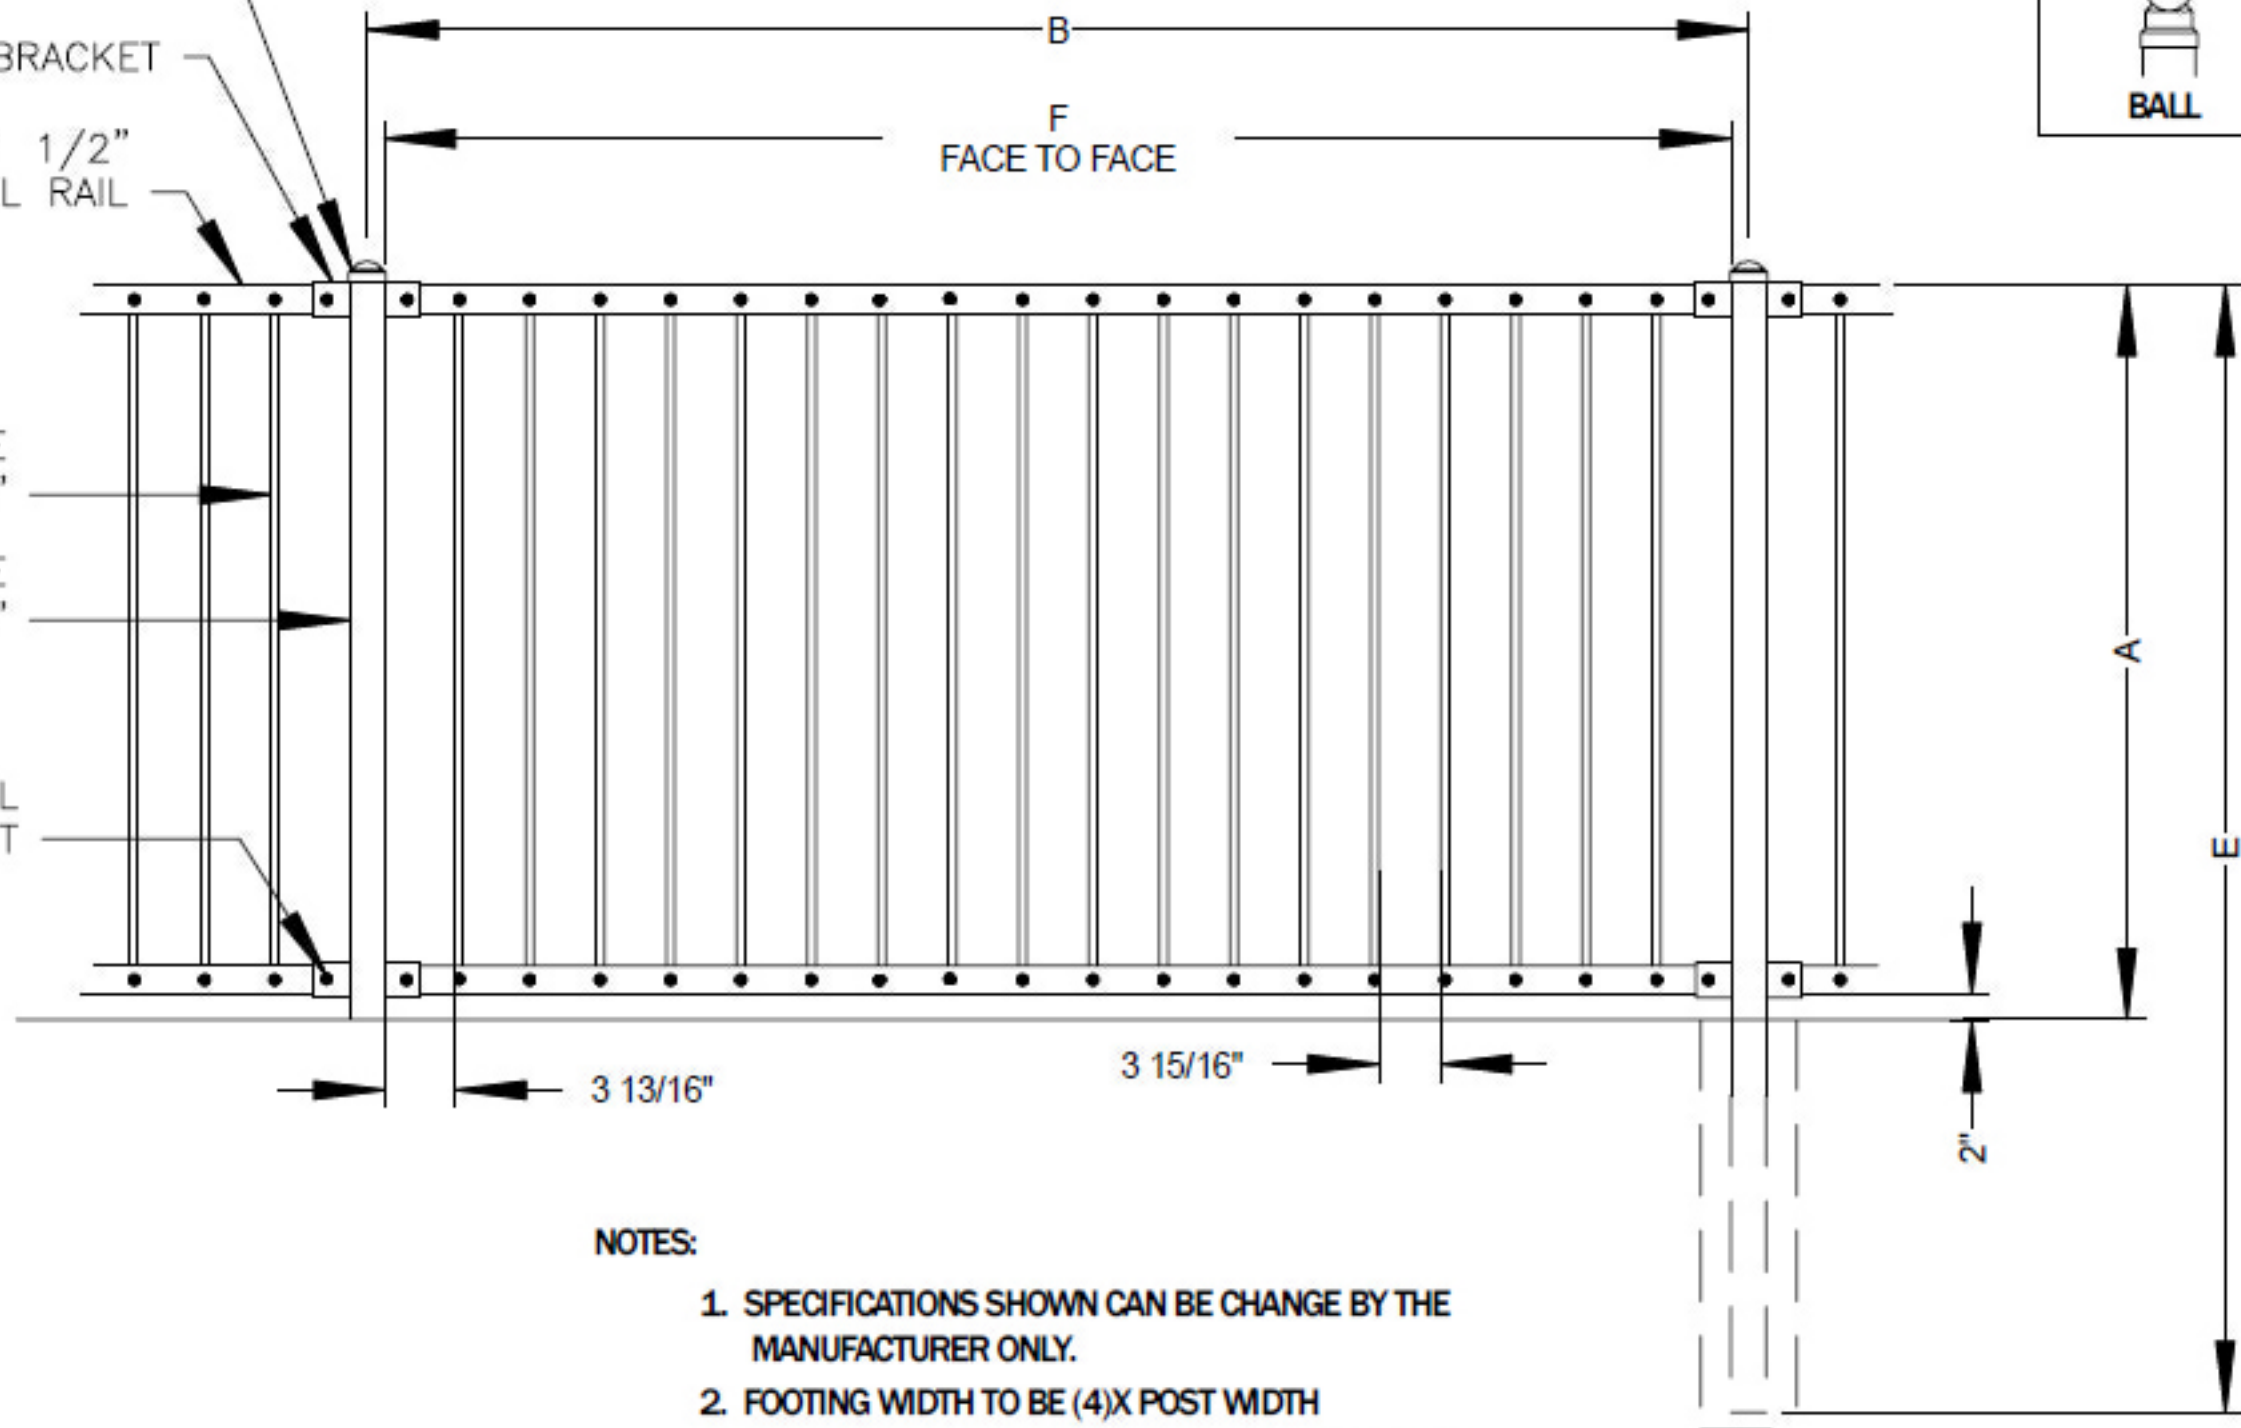

POST TOP
RAIL BRACKET
1 3/8"x1 1/2"
U-CHANNEL RAIL

SQUARE PICKET "D"
SQUARE POST "C"
INDUSTRIAL DRIVE RIVET



POST TOP STYLES	
	
BALL	FLAT

NOTES:

1. SPECIFICATIONS SHOWN CAN BE CHANGE BY THE MANUFACTURER ONLY.
2. FOOTING WIDTH TO BE (4)X POST WIDTH
3. FENCE SECTIONS USING 3/4" PICKETS WILL TOTAL 19 PICKETS PER SECTIONS
4. FENCE SECTIONS USING 1" PICKETS WILL TOTAL 18 PICKETS PER SECTIONS

FENCE SECTION ELEVATION

DIMENSIONS	
A	" NOM. FENCE HEIGHT
B	" C / C LENGTH
C	" POST SIZE; GAUGE
D	" PICKET SIZE; GAUGE
E	" POST LENGTH
F	" FACE TO FACE

WESTMORELAND II
SUPERIOR ORNAMENTAL STEEL
FENCING & GATES
8451 HEGERMAN STREET
PHILADELPHIA, PA 19136
PHONE: 215-335-1681
FAX: 215-743-7112
E-MAIL www.nefiw@comcast.net

PROJECT:	
FENCE STYLE: MAYFAIR 2-RAIL - MODIFIED 3/4" PICKETS	DRAWING No. WMSR302-M DATE: _____ DRAWN BY: _____ SCALE: NTS REV. _____