


**POST TOP STYLES**



**FLAT**

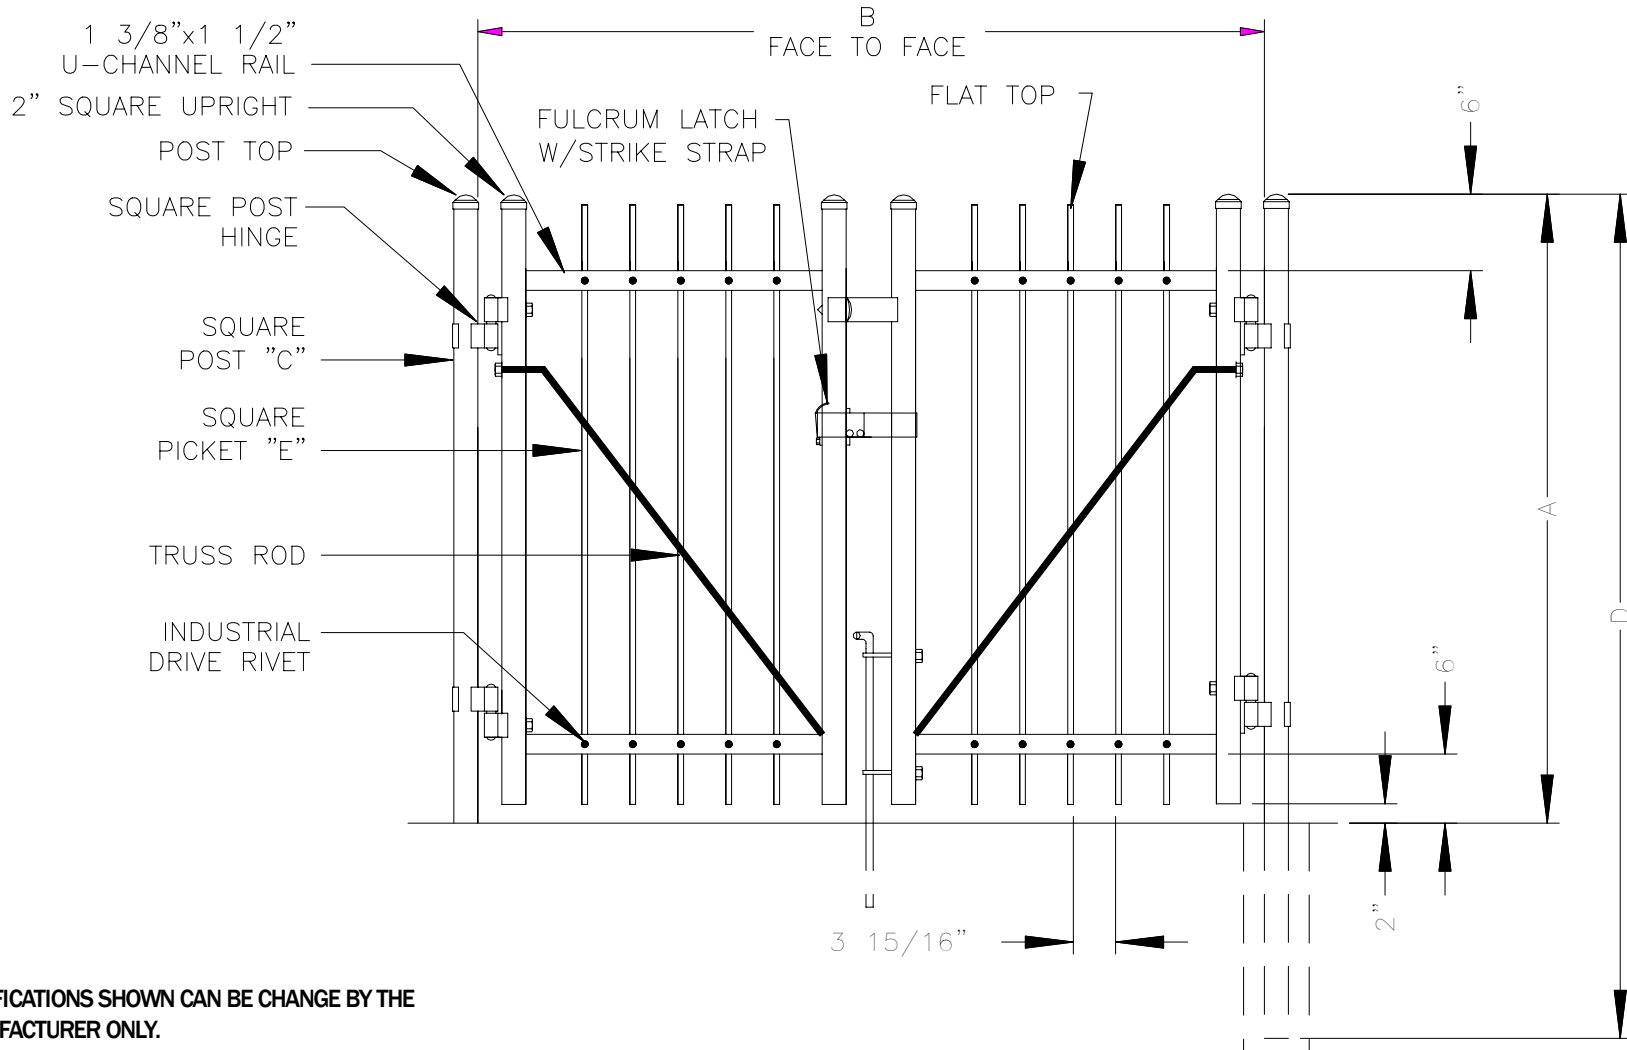

**NOTES:**

1. SPECIFICATIONS SHOWN CAN BE CHANGE BY THE MANUFACTURER ONLY.
2. FOOTING WIDTH TO BE (4)X POST WIDTH

**DIMENSIONS**

- A \_\_\_\_\_ " NOM. GATE HEIGHT  
 B \_\_\_\_\_ " ACTUAL FACE TO FACE OF POST  
 C \_\_\_\_\_ " POST SIZE; \_\_\_\_\_ GAUGE  
 D \_\_\_\_\_ " POST LENGTH; \_\_\_\_\_  
 E \_\_\_\_\_ " PICKET SIZE; \_\_\_\_\_ GAUGE

GATE ELEVATION

**WESTMORELAND II**  
 SUPERIOR ORNAMENTAL STEEL  
 FENCING & GATES  
 8451 HEGERMAN STREET  
 PHILADELPHIA, PA 19136  
 PHONE: 215-335-1681  
 FAX: 215-743-7112  
 E-MAIL [www.nefiw@comcast.net](mailto:www.nefiw@comcast.net)

PROJECT:

FENCE STYLE:  
**DOUBLE SWING GATE**  
**ACADEMY 2-RAIL**  
**6'-0" TO 16'-0" OPENING**  
**3/4" & 1" PICKETS**

DRAWING No. <b>WMS2004F</b>	
DATE:	SCALE: <b>NTS</b>
DRAWN BY:	REV.