

1 3/8"x1 1/2"
U-CHANNEL RAIL

2" SQUARE UPRIGHT

POST TOP

SQUARE POST
HINGE

SQUARE
POST "C"

SQUARE
PICKET "E"


TRUSS ROD

INDUSTRIAL
DRIVE RIVET


B
FACE TO FACE
FLAT TOP

FULCRUM LATCH
W/STRIKE STRAP

**POST TOP
STYLES**



FLAT

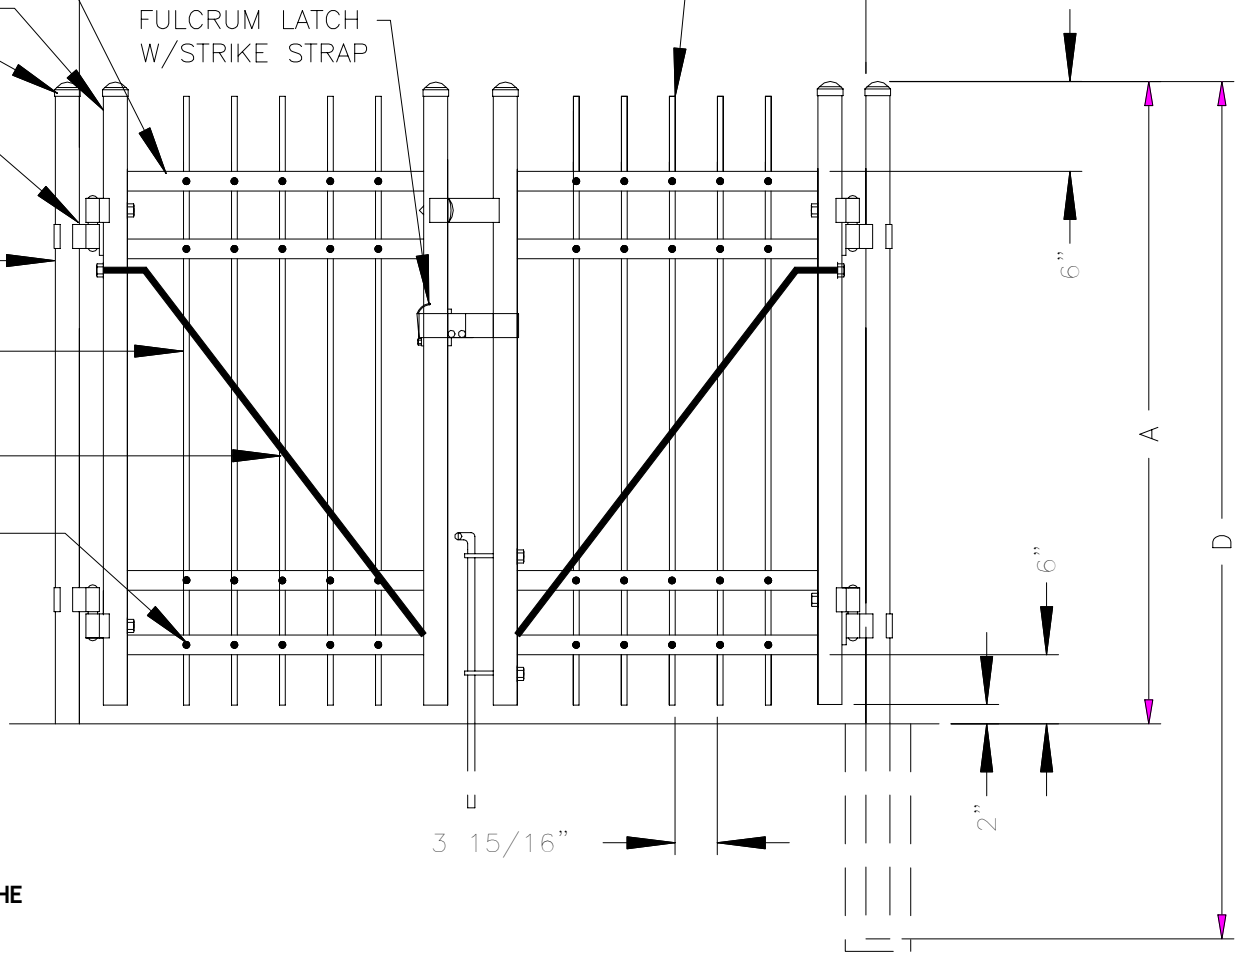

NOTES:

1. SPECIFICATIONS SHOWN CAN BE CHANGE BY THE MANUFACTURER ONLY.
2. FOOTING WIDTH TO BE (4)X POST WIDTH

GATE ELEVATION

DIMENSIONS

- A _____ " NOM. GATE HEIGHT
- B _____ " ACTUAL FACE TO FACE OF POST
- C _____ " POST SIZE; _____ GAUGE
- D _____ " POST LENGTH; _____
- E _____ " PICKET SIZE; _____ GAUGE

WESTMORELAND II
 SUPERIOR ORNAMENTAL STEEL
 FENCING & GATES
 8451 HEGERMAN STREET
 PHILADELPHIA, PA 19136
 PHONE: 215-335-1681
 FAX: 215-743-7112
 E-MAIL www.nefiw@comcast.net

PROJECT:	
FENCE STYLE: DOUBLE SWING GATE ACADEMY 3-RAIL 6'-0" TO 16'-0" OPENING 3/4" & 1" PICKETS	DRAWING No. WMS2003F
DATE:	SCALE: NTS
DRAWN BY:	REV.