


POST TOP
STYLES

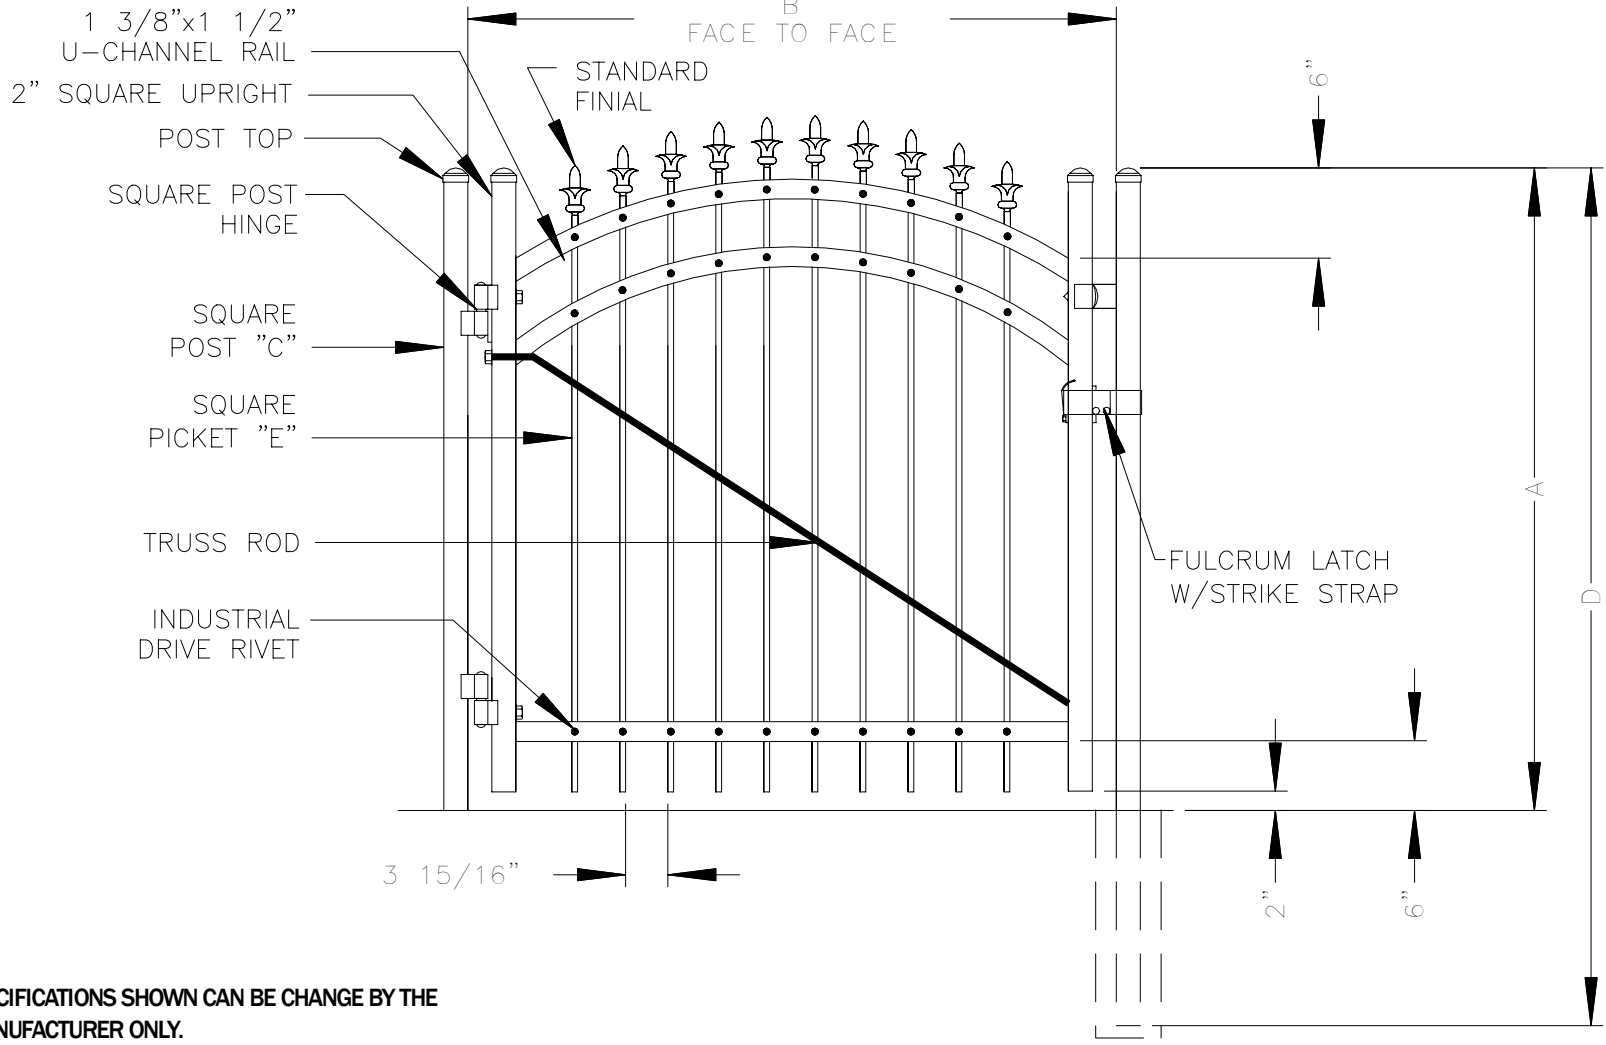

NOTES:

1. SPECIFICATIONS SHOWN CAN BE CHANGE BY THE MANUFACTURER ONLY.
2. FOOTING WIDTH TO BE (4)X POST WIDTH

DIMENSIONS

- A _____ " NOM. GATE HEIGHT
 B _____ " ACTUAL FACE TO FACE OF POST
 C _____ " POST SIZE; _____ GAUGE
 D _____ " POST LENGTH; _____
 E _____ " PICKET SIZE; _____ GAUGE

GATE ELEVATION

WESTMORELAND II
 SUPERIOR ORNAMENTAL STEEL
 FENCING & GATES
 8451 HEGERMAN STREET
 PHILADELPHIA, PA 19136
 PHONE: 215-335-1681
 FAX: 215-743-7112
 E-MAIL www.nefiw@comcast.net

PROJECT:

FENCE STYLE:
SINGLE SWING GATE
3-RAIL
3'-0" TO 8'-0" OPENING
3/4" & 1" PICKETS

DRAWING No. **WMS2005B**

DATE: _____ SCALE: **NTS**

DRAWN BY: _____ REV. _____