


POST TOP
STYLES



FLAT

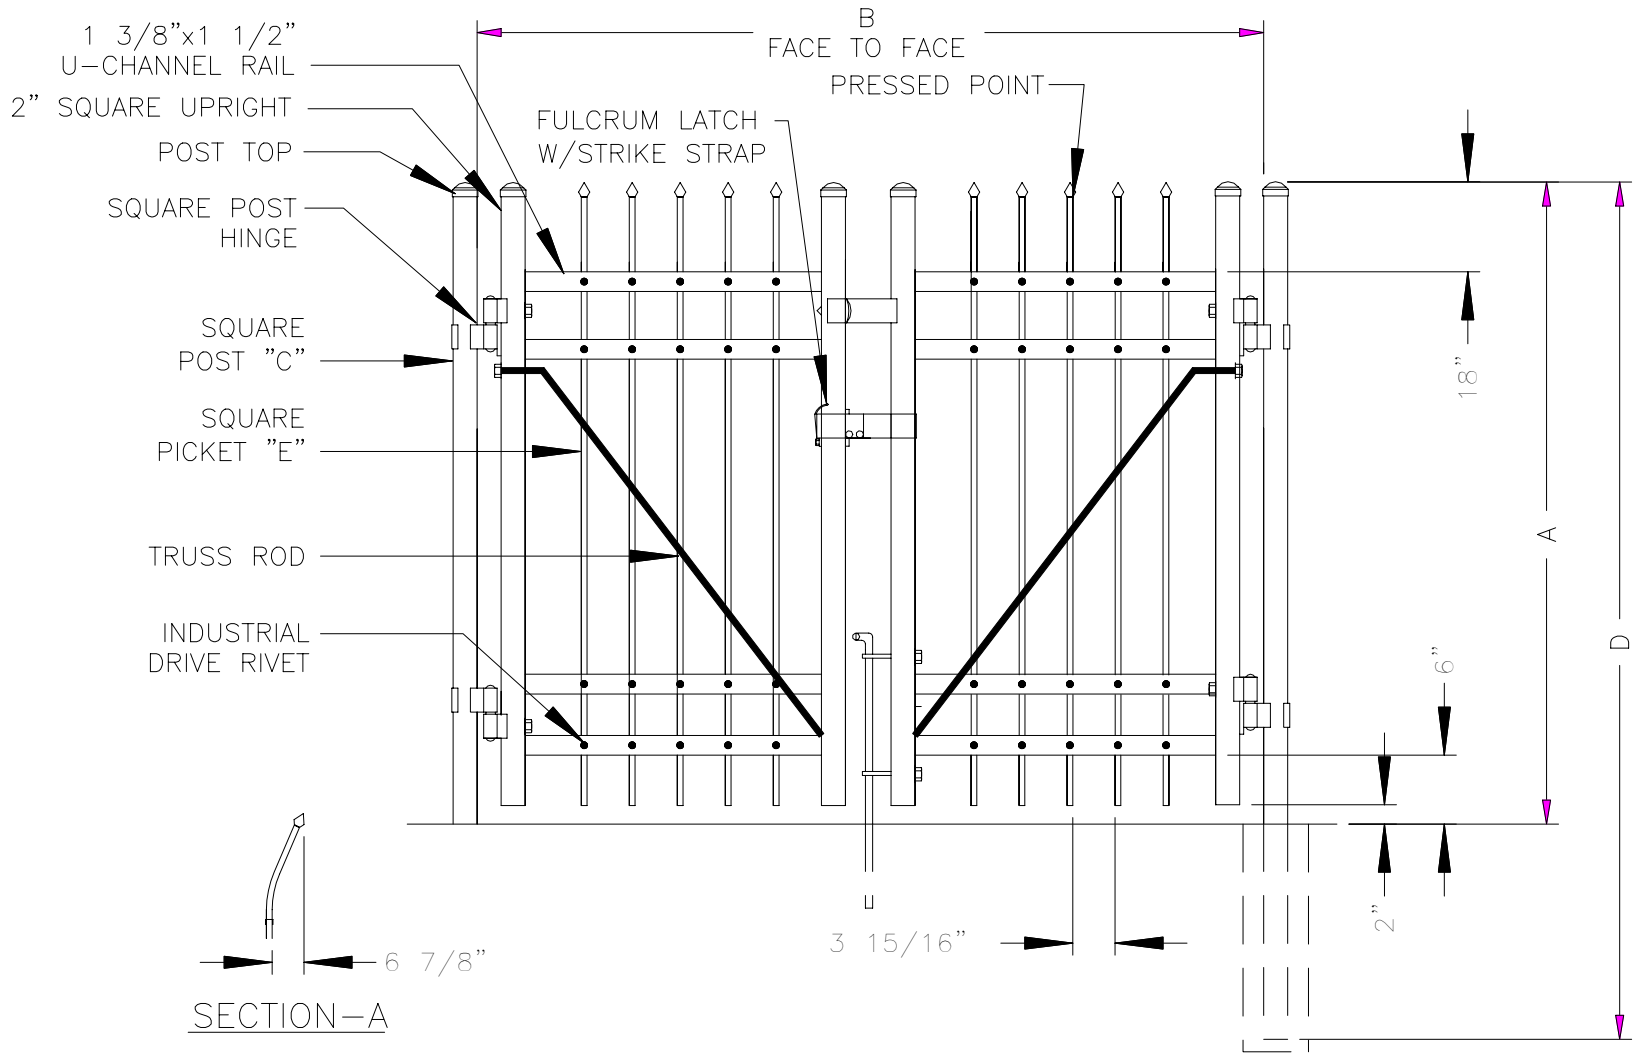

GATE ELEVATION

DIMENSIONS

- A _____ " NOM. GATE HEIGHT
- B _____ " ACTUAL FACE TO FACE OF POST
- C _____ " POST SIZE; _____ GAUGE
- D _____ " POST LENGTH; _____
- E _____ " PICKET SIZE; _____ GAUGE

WESTMORELAND II
 SUPERIOR ORNAMENTAL STEEL
 FENCING & GATES
 8451 HEGERMAN STREET
 PHILADELPHIA, PA 19136
 PHONE: 215-335-1681
 FAX: 215-743-7112
 E-MAIL www.nefiw@comcast.net

PROJECT:

 FENCE STYLE:
DOUBLE SWING GATE
FRANKFORD 4 - RAIL
6'-0" TO 14'-0" OPENING
1" PICKETS

DRAWING No. WMS2003	
DATE:	SCALE: NTS
DRAWN BY:	REV.