


POST TOP
STYLES



FLAT

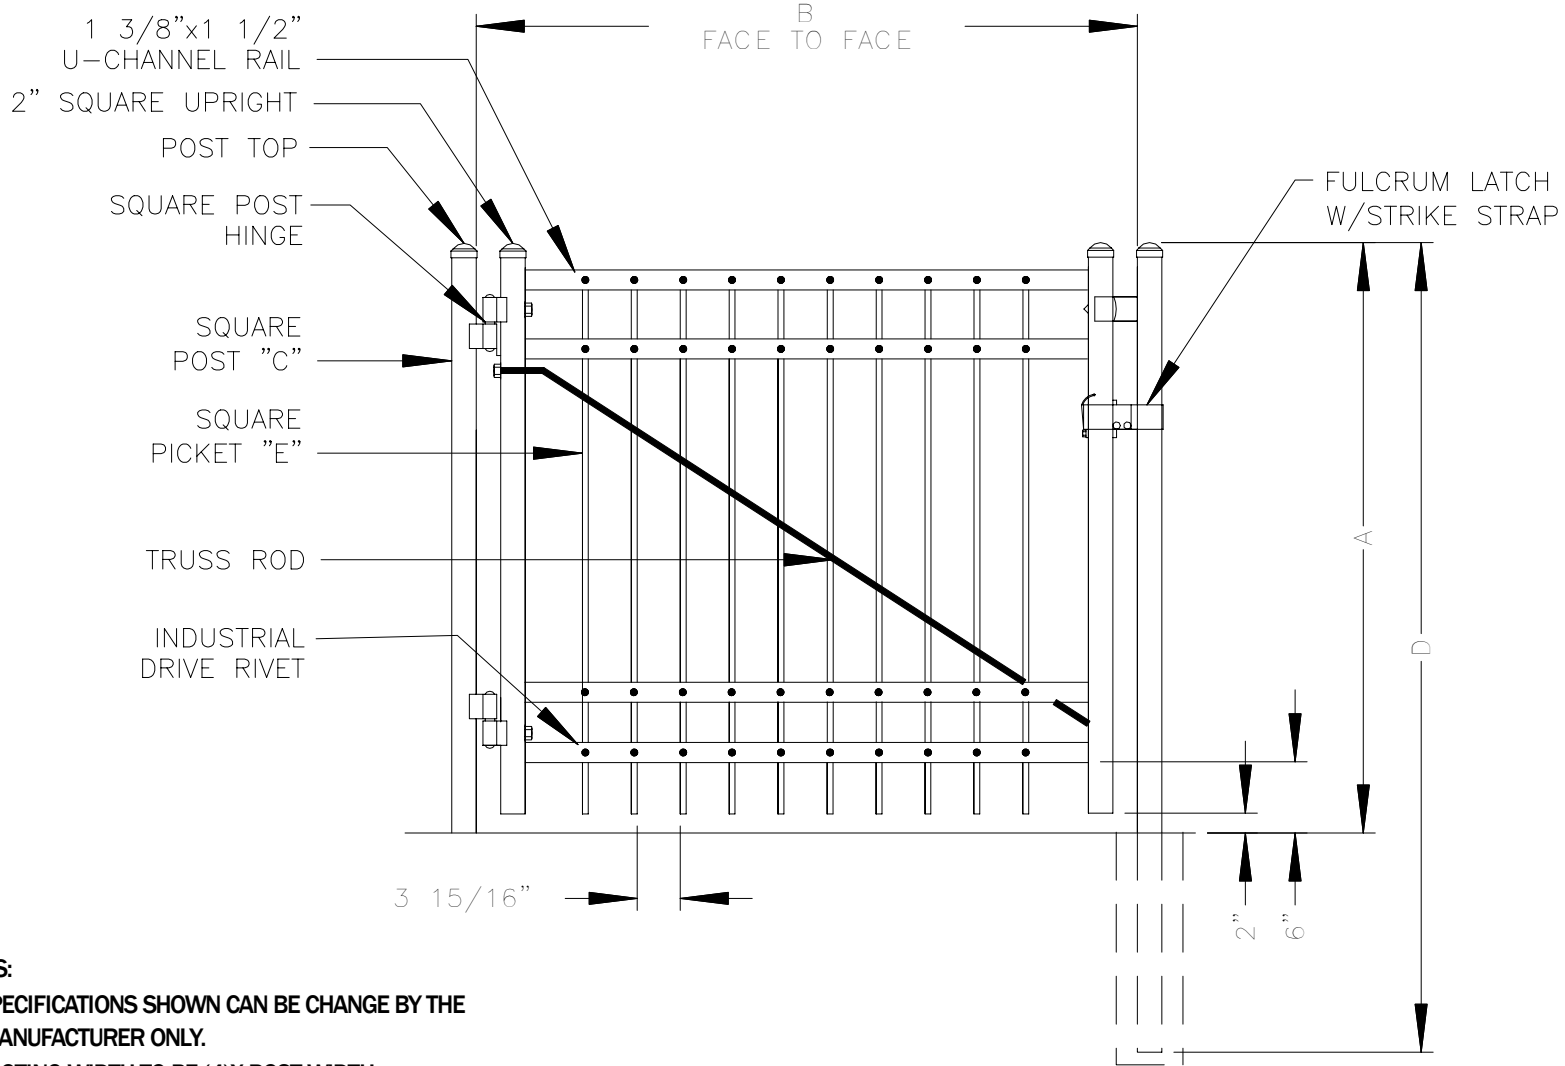

NOTES:

1. SPECIFICATIONS SHOWN CAN BE CHANGE BY THE MANUFACTURER ONLY.
2. FOOTING WIDTH TO BE (4)X POST WIDTH

DIMENSIONS

- A _____ " NOM. GATE HEIGHT
- B _____ " ACTUAL FACE TO FACE OF POST
- C _____ " POST SIZE; _____ GAUGE
- D _____ " POST LENGTH; _____
- E _____ " PICKET SIZE; _____ GAUGE

GATE ELEVATION

WESTMORELAND II
 SUPERIOR ORNAMENTAL STEEL
 FENCING & GATES
 8451 HEGERMAN STREET
 PHILADELPHIA, PA 19136
 PHONE: 215-335-1681
 FAX: 215-743-7112
 E-MAIL www.nefiw@comcast.net

PROJECT:

FENCE STYLE:
SINGLE SWING GATE
MAYFAIR 4-RAIL
3'-0" TO 8'-0" OPENING
3/4" & 1" PICKETS

DRAWING No. WMS2002C	
DATE:	SCALE: NTS
DRAWN BY:	REV.