


1 3/8"x1 1/2"
U-CHANNEL RAIL
2" SQUARE UPRIGHT
POST TOP
SQUARE POST HINGE
SQUARE POST "C"
SQUARE PICKET "E"
TRUSS ROD
INDUSTRIAL DRIVE RIVET

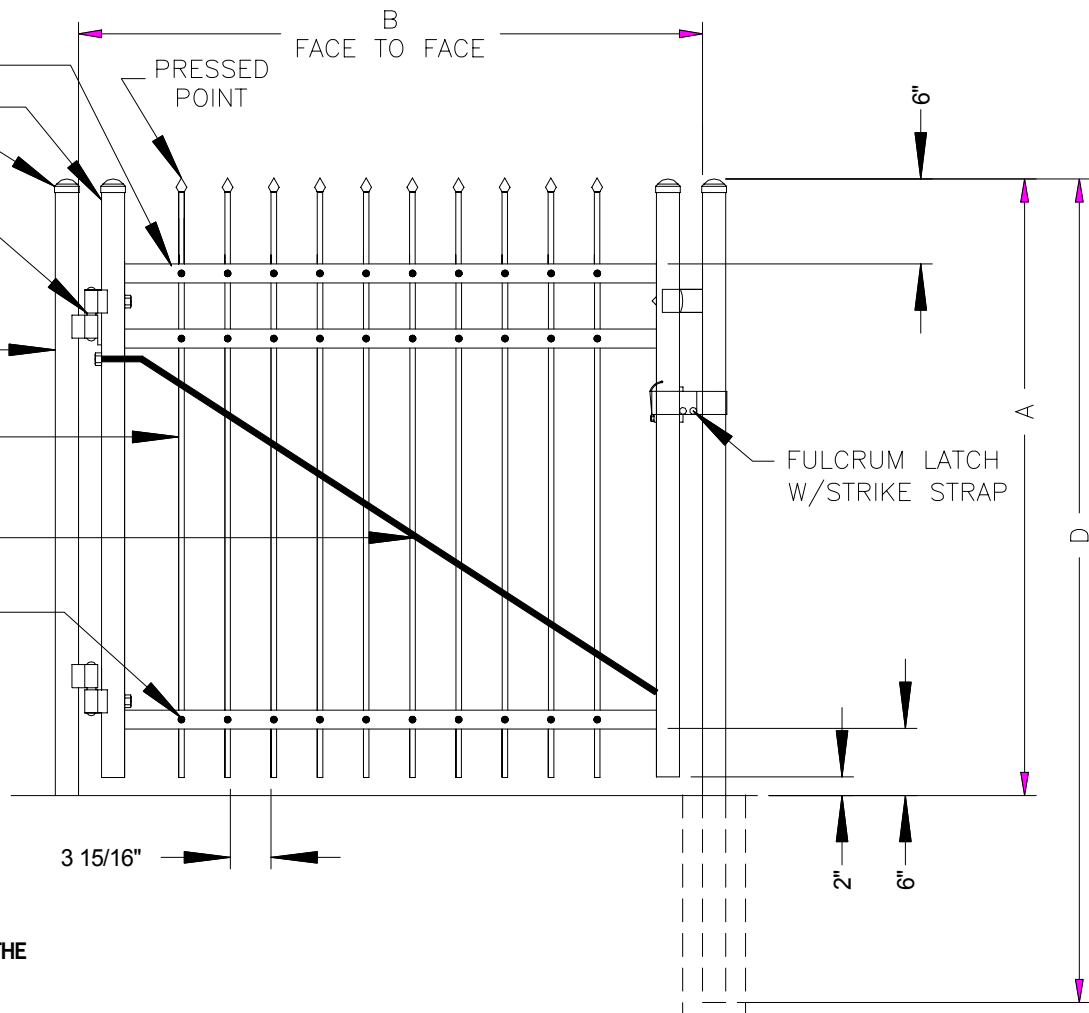

POST TOP STYLES

FLAT

- NOTES:**
1. SPECIFICATIONS SHOWN CAN BE CHANGE BY THE MANUFACTURER ONLY.
 2. FOOTING WIDTH TO BE (4)X POST WIDTH

GATE ELEVATION

DIMENSIONS	
A	" NOM. GATE HEIGHT
B	" ACTUAL FACE TO FACE OF POST
C	" POST SIZE; GAUGE
D	" POST LENGTH;
E	" PICKET SIZE; GAUGE

WESTMORELAND II
 SUPERIOR ORNAMENTAL STEEL
 FENCING & GATES
 8451 HEGERMAN STREET
 PHILADELPHIA, PA 19136
 PHONE: 215-335-1681
 FAX: 215-743-7112
 E-MAIL www.nefiw@comcast.net

PROJECT:	
FENCE STYLE: SINGLE SWING GATE TACONY 3-RAIL 3'-0" TO 8'-0" OPENING 3/4" & 1" PICKETS	
DRAWING No.	WMS2002
DATE:	SCALE: NTS
DRAWN BY:	REV.